


Skurður A-A

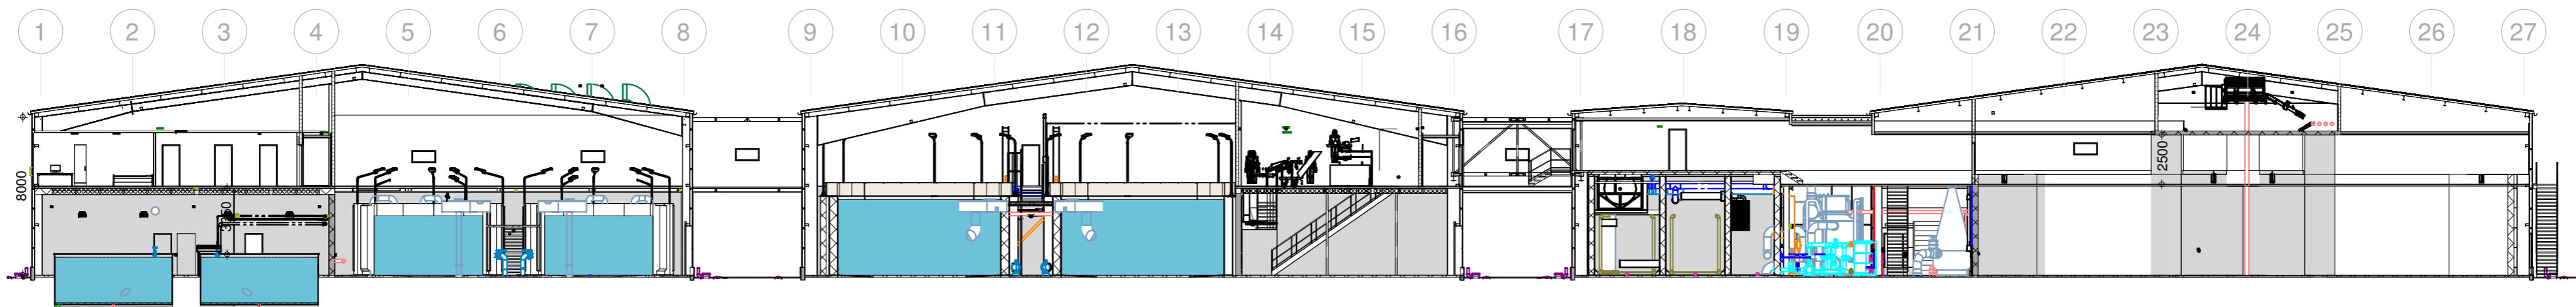

Skurður B-B

Revisión nr.	Revisión frágreiðing:	Revdato:	Rev.
Heitið: Skurðar A-A og B-B			
S25_K01_H3_EX_N201			
Byggiharri:	Bakkafrost farming	Tekna:	HJ
Verkætlan:	S25-19 Ónavík	Góðkent:	EP
Verkætlanarstig:	Hövuðsprojekt	Dato:	28.04.2022
		Mát:	1 : 250
● Arkitektar:	FORMO P/F - Bakkavegur 8 - FO 625 Glyvrar - info@formo.fo	Tel:	78 28 28
○ Konstruktión:	LBF P/F - Niels Finsensgøta 10 - FO 100 Tórshavn - lbf@lbf.fo	Tel:	63 63 63
○ RAS, EL, HVS & BRUNI:	SMJ P/F - J.H Schrøtersgøta 11 - FO 110 Tórshavn - smj@smj.fo	Tel:	35 35 22

AVECIS TEKNING

