


Skurður B-B

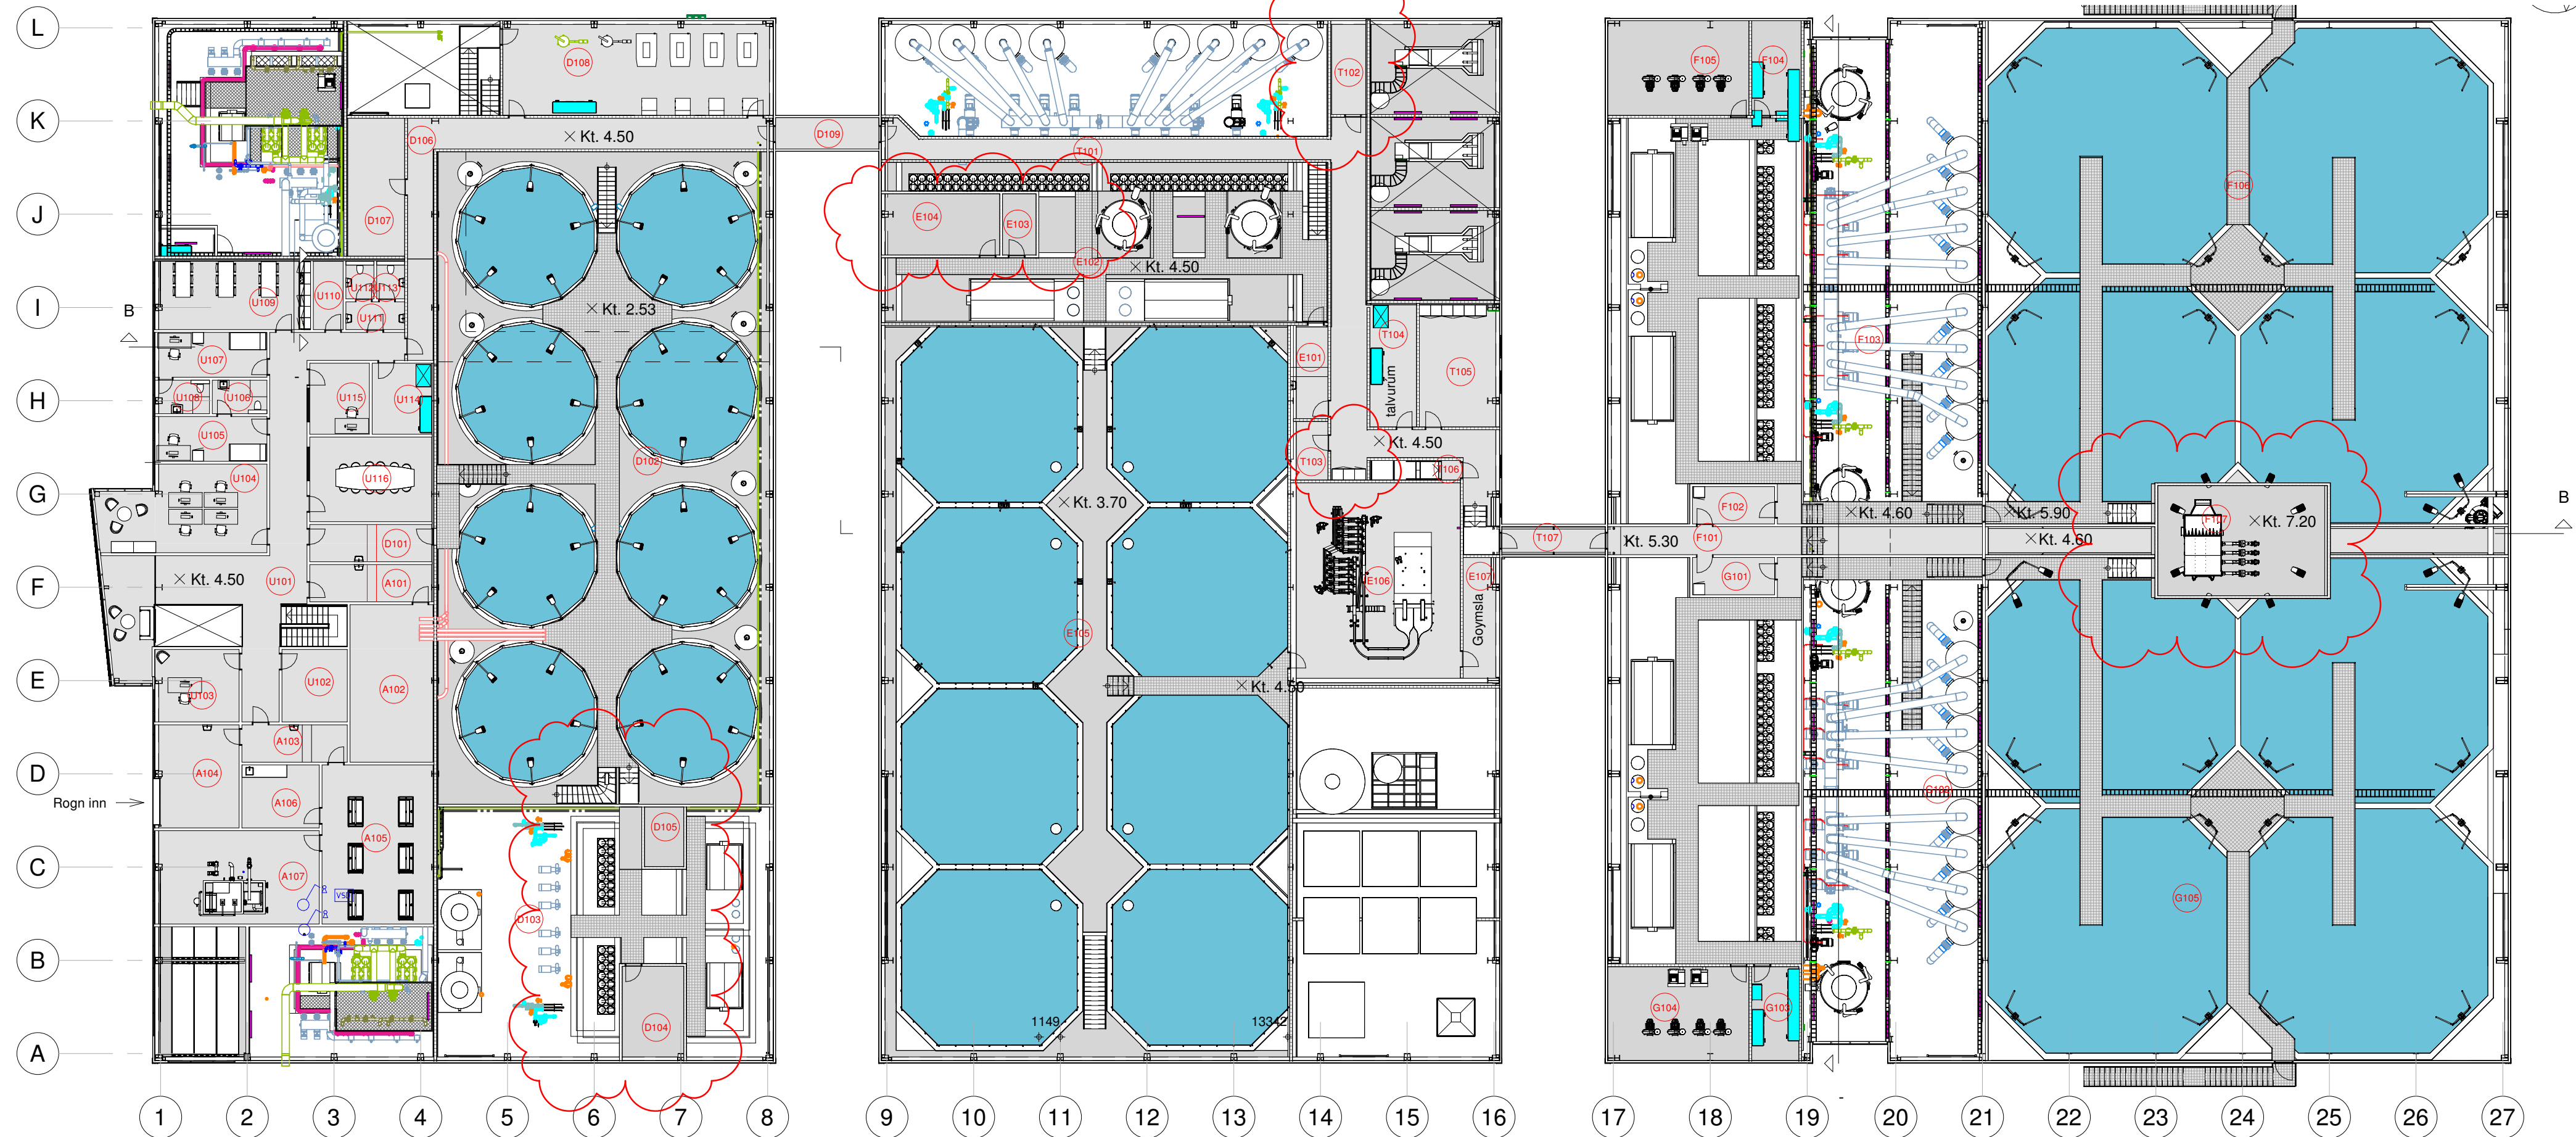

1. hædd

Byggingur 1

U101	Gangur	103 m ²	A101	Slúsa skiljmaskína	13 m ²
U102	Reingerð og vaskari	14 m ²	A102	Skiljmaskína A	38 m ²
U103	Kontór	18 m ²	A103	Slúsa A	11 m ²
U104	Felags kontór	40 m ²	A104	Rognmóttaka	25 m ²
U105	Kamar 1	14 m ²	A105	Rognarúm	51 m ²
U106	WC 1	5 m ²	A106	Rognareinsan	14 m ²
U107	Kamar 2	14 m ²	A107	Reinsiværk A	44 m ²
U108	WC 2	5 m ²	D101	Slúsa D	13 m ²
U109	Matarhöll	31 m ²	D102	Karhöll D	631 m ²
U110	Bryggers	6 m ²	D103	Biofíltur D	219 m ²
U111	Forrúm WC	5 m ²	D104	Blásararúm D	17 m ²
U112	WC 1	3 m ²	D105	Talvurúm D	7 m ²
U113	WC 2	3 m ²	D106	Gangur D	48 m ²
U114	Talvurúm A	12 m ²	D107	Ventilatiónsrúm	23 m ²
U115	Kontrolrúm	12 m ²	D108	Kompressararúm	74 m ²
U116	Fundarhöli	30 m ²	D109	Gongubrúgv D	9 m ²

Byggingur 2

T101	Gangur E	87 m ²	E101	Slúsa E	9 m ²
T102	Ozonrúm	10 m ²	E102	Biofíltur E	175 m ²
T103	Reingerðarrúm	6 m ²	E103	Talvurúm E	6 m ²
T104	Talvurúm E	17 m ²	E104	Blásararrúm E	21 m ²
T105	Kanningarrúm	29 m ²	E105	Karhall E	861 m ²
T106	Trappurúm E	5 m ²	E106	Vaccineringsrúm	95 m ²
T107	Gongubrúgv E	8 m ²	E107	Goymsla til vaccineri	13 m ²

Byggingur 3

F101	Gangur F	30 m ²	G101	Slúsa G	9 m ²
F102	Slúsa F	9 m ²	G102	Biofíltur G	475 m ²
F103	Biofíltur F	474 m ²	G103	Talvurúm G	13 m ²
F104	Talvurúm F	13 m ²	G104	Blásararúm G	38 m ²
F105	Blásararúm F	39 m ²	G105	Karhall G	748 m ²
F106	Karhöll F	748 m ²			
F107	Skiljmaskína F og G	54 m ²			

Revisión nr. _____ Revisión frágreiðing: _____ Revdato: _____

Heitið: Flatmynd av 1. hædd
 S25_K01_H1_E1_N102

Byggiharri: Bakkafrost farming
 Verkætlan: S25-19 Ónavík
 Verkætlanarstig: Myndugleikar

Tekna: HJ
 Góðkent: EP
 Dato: 21.03.2022
 Mát: 1 : 250

● Arkitektar: FORMO P/F - Bakkavegur 8 - FO 625 Glyvrar - info@formo.fo Tel: 78 28 28
 ○ Konstruktión: LBF P/F - Niels Finsensgøta 10 - FO 100 Tórshavn - lbf@lbf.fo Tel: 63 63 63
 ○ RAS, EL, HVS & BRUNI: SMJ P/F - J.H Schrøtersgøta 11 - FO 110 Tórshavn - smj@smj.fo Tel: 35 35 22

AVECIS TEKNING

FORMO
 LBF
 SMJ